



GROUND LEVEL PLAN
Scale 1/4" = 1 FOOT

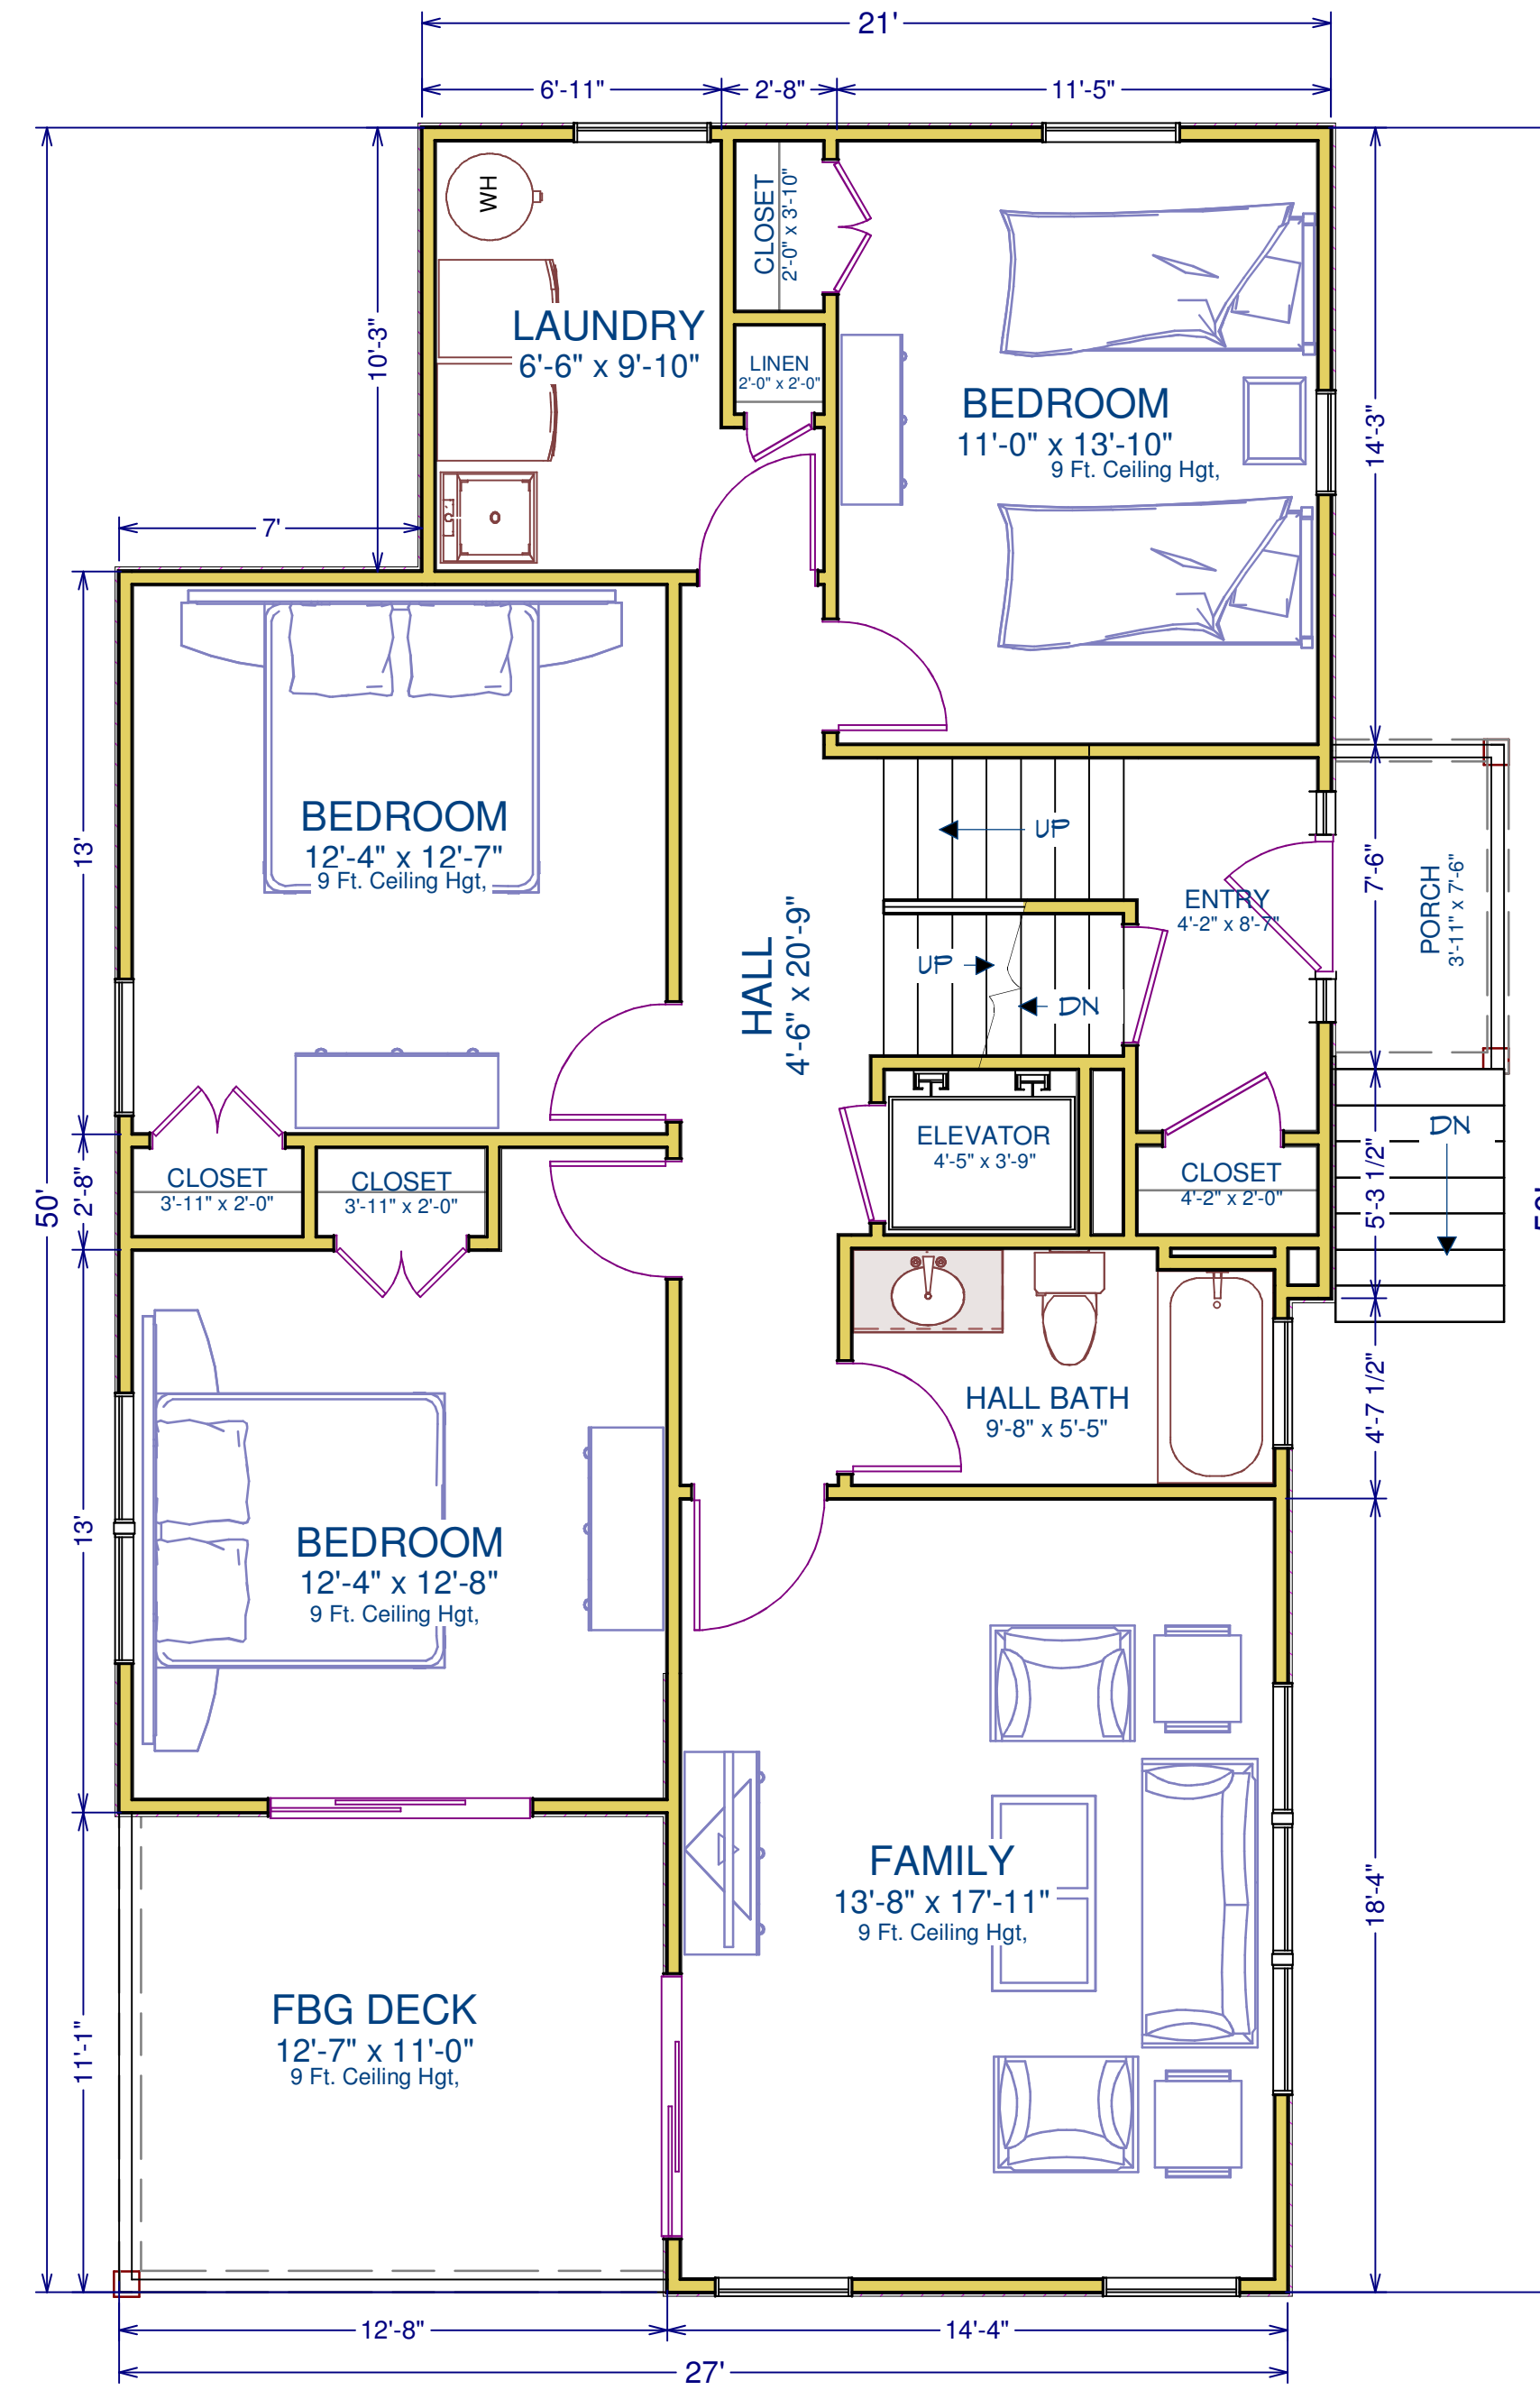

FIRST FLOOR PLAN
Scale 1/4" = 1 FOOT

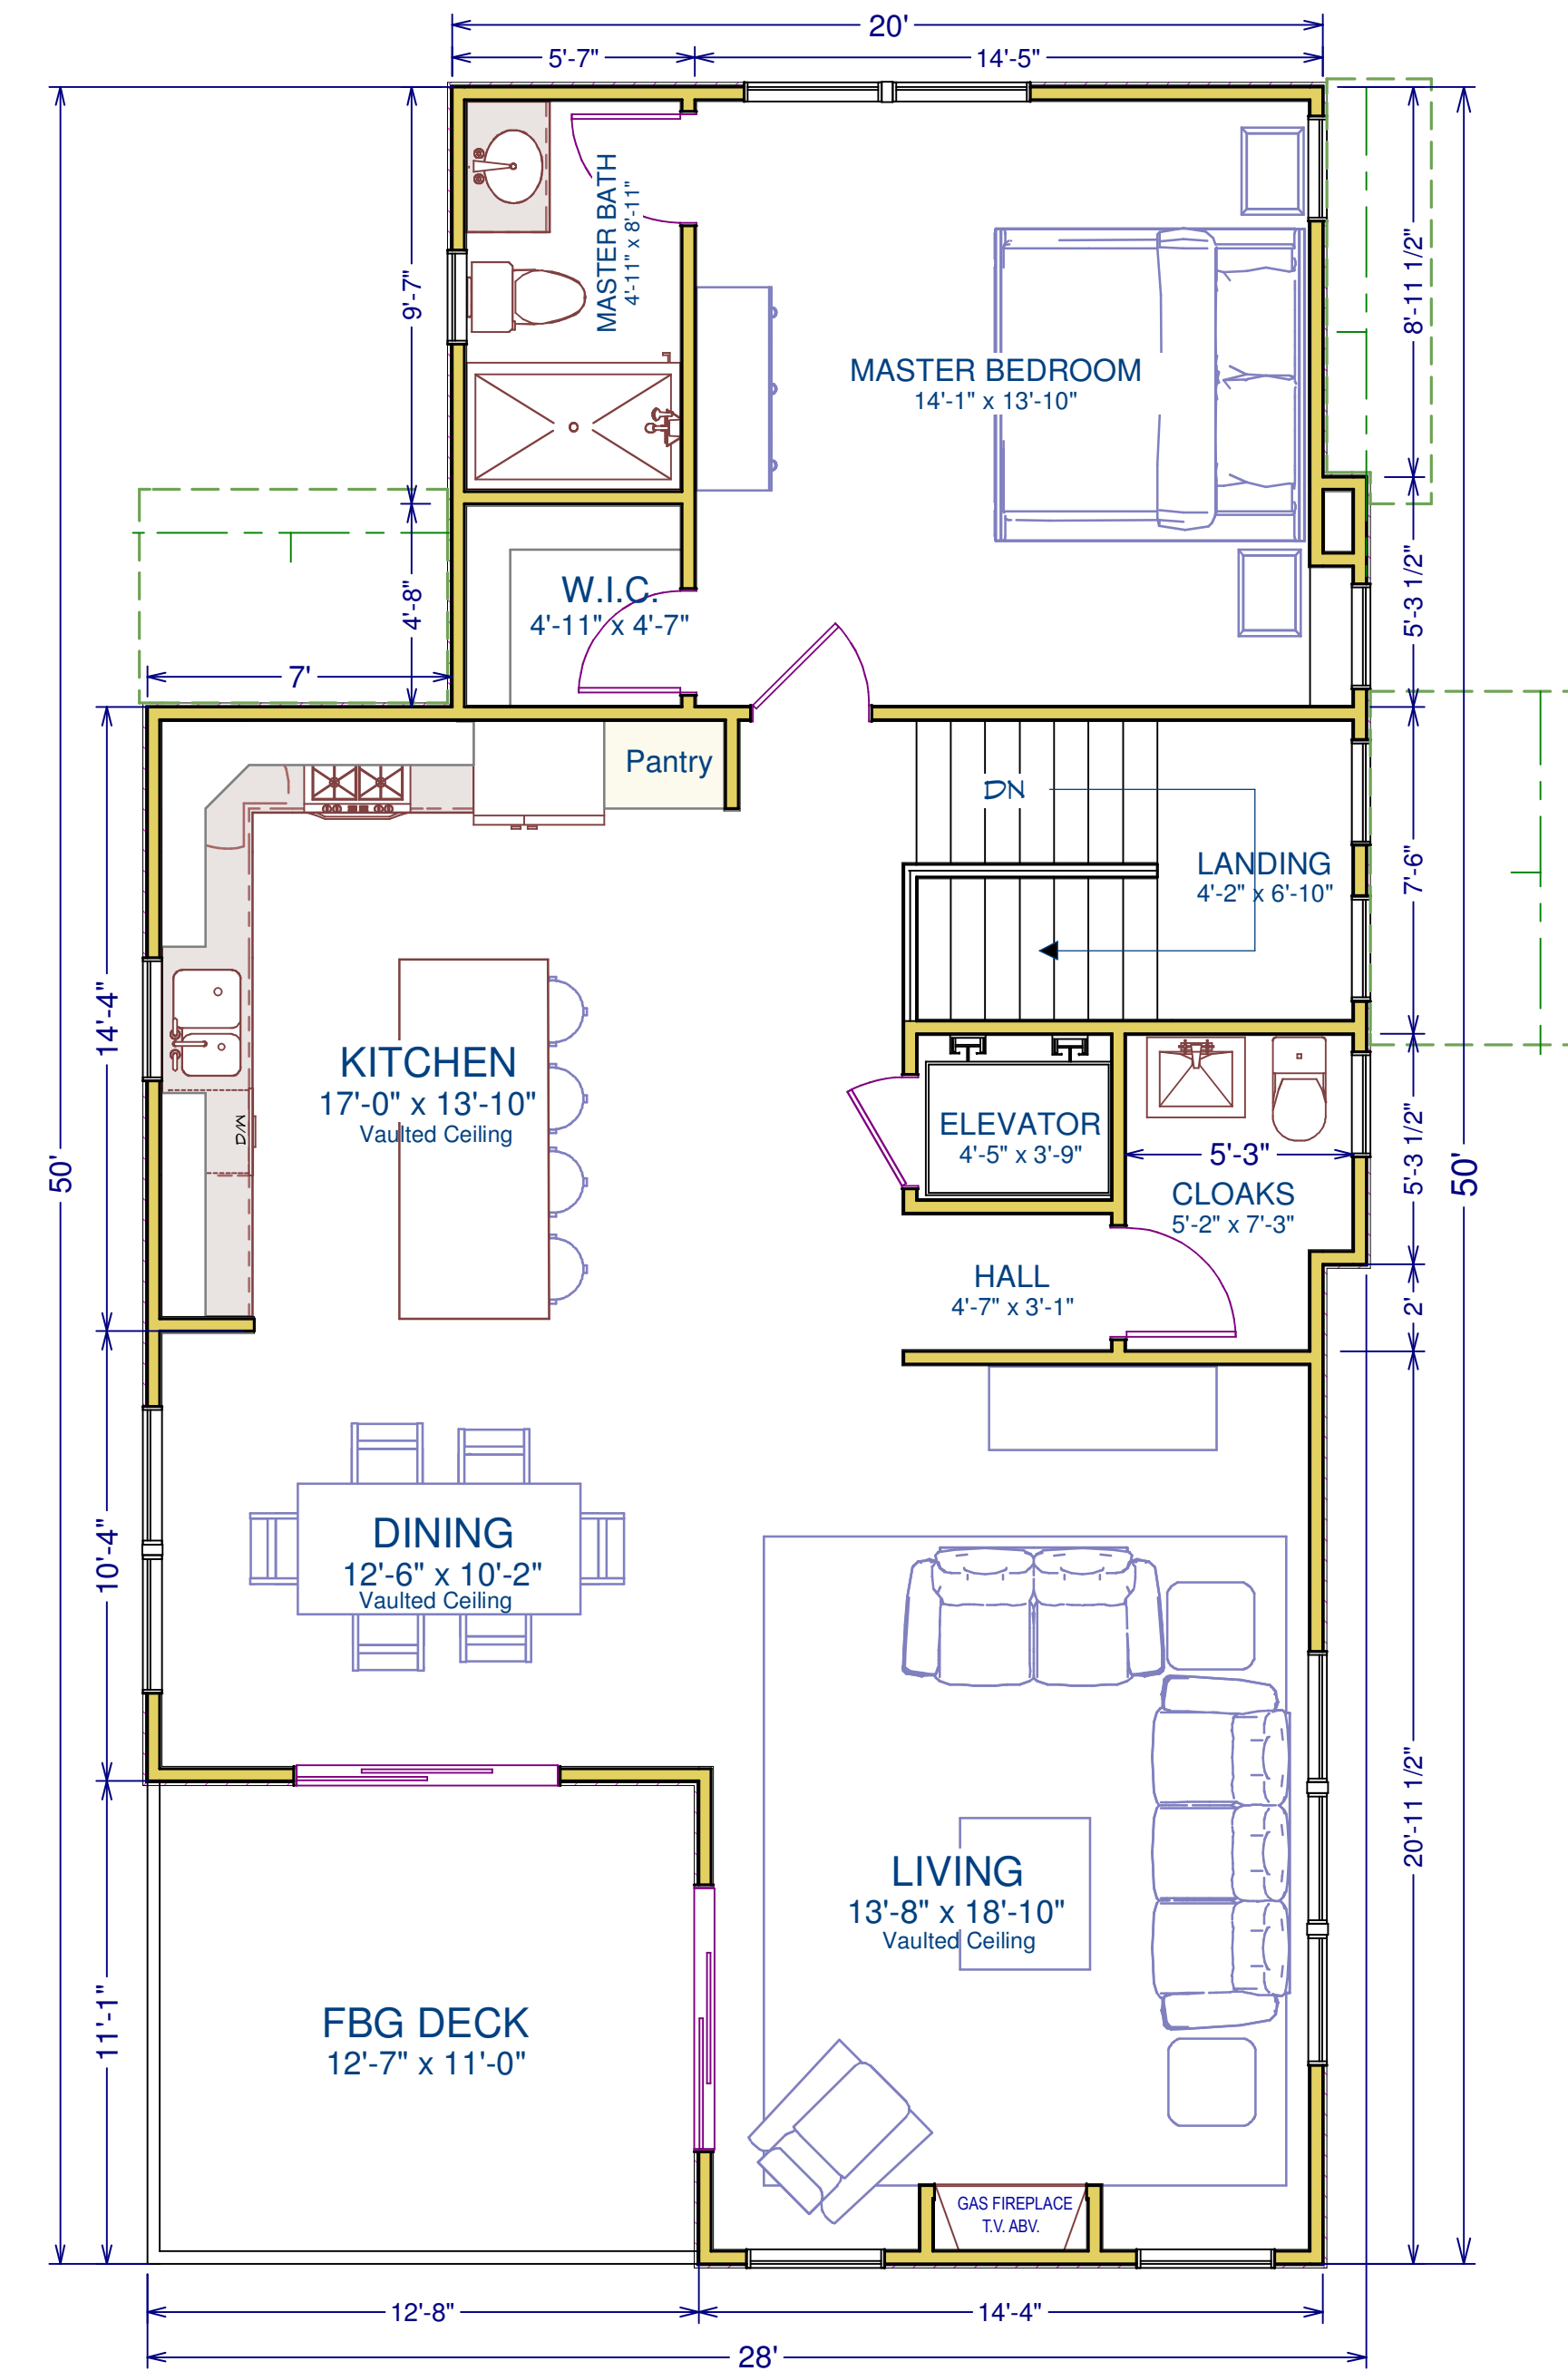

SECOND FLOOR PLAN
Scale 1/4" = 1 FOOT


Jan. 30, 2014

DRAWN BY:
LBN


IAN LAURANCE NILSEN
ARCHITECT
2101 Long Beach Blvd.
Surf City, New Jersey 08008
(609) 494 - 6300



Preliminary Plans for
R&D BUILDERS - New Residence
Long Beach Island, New Jersey

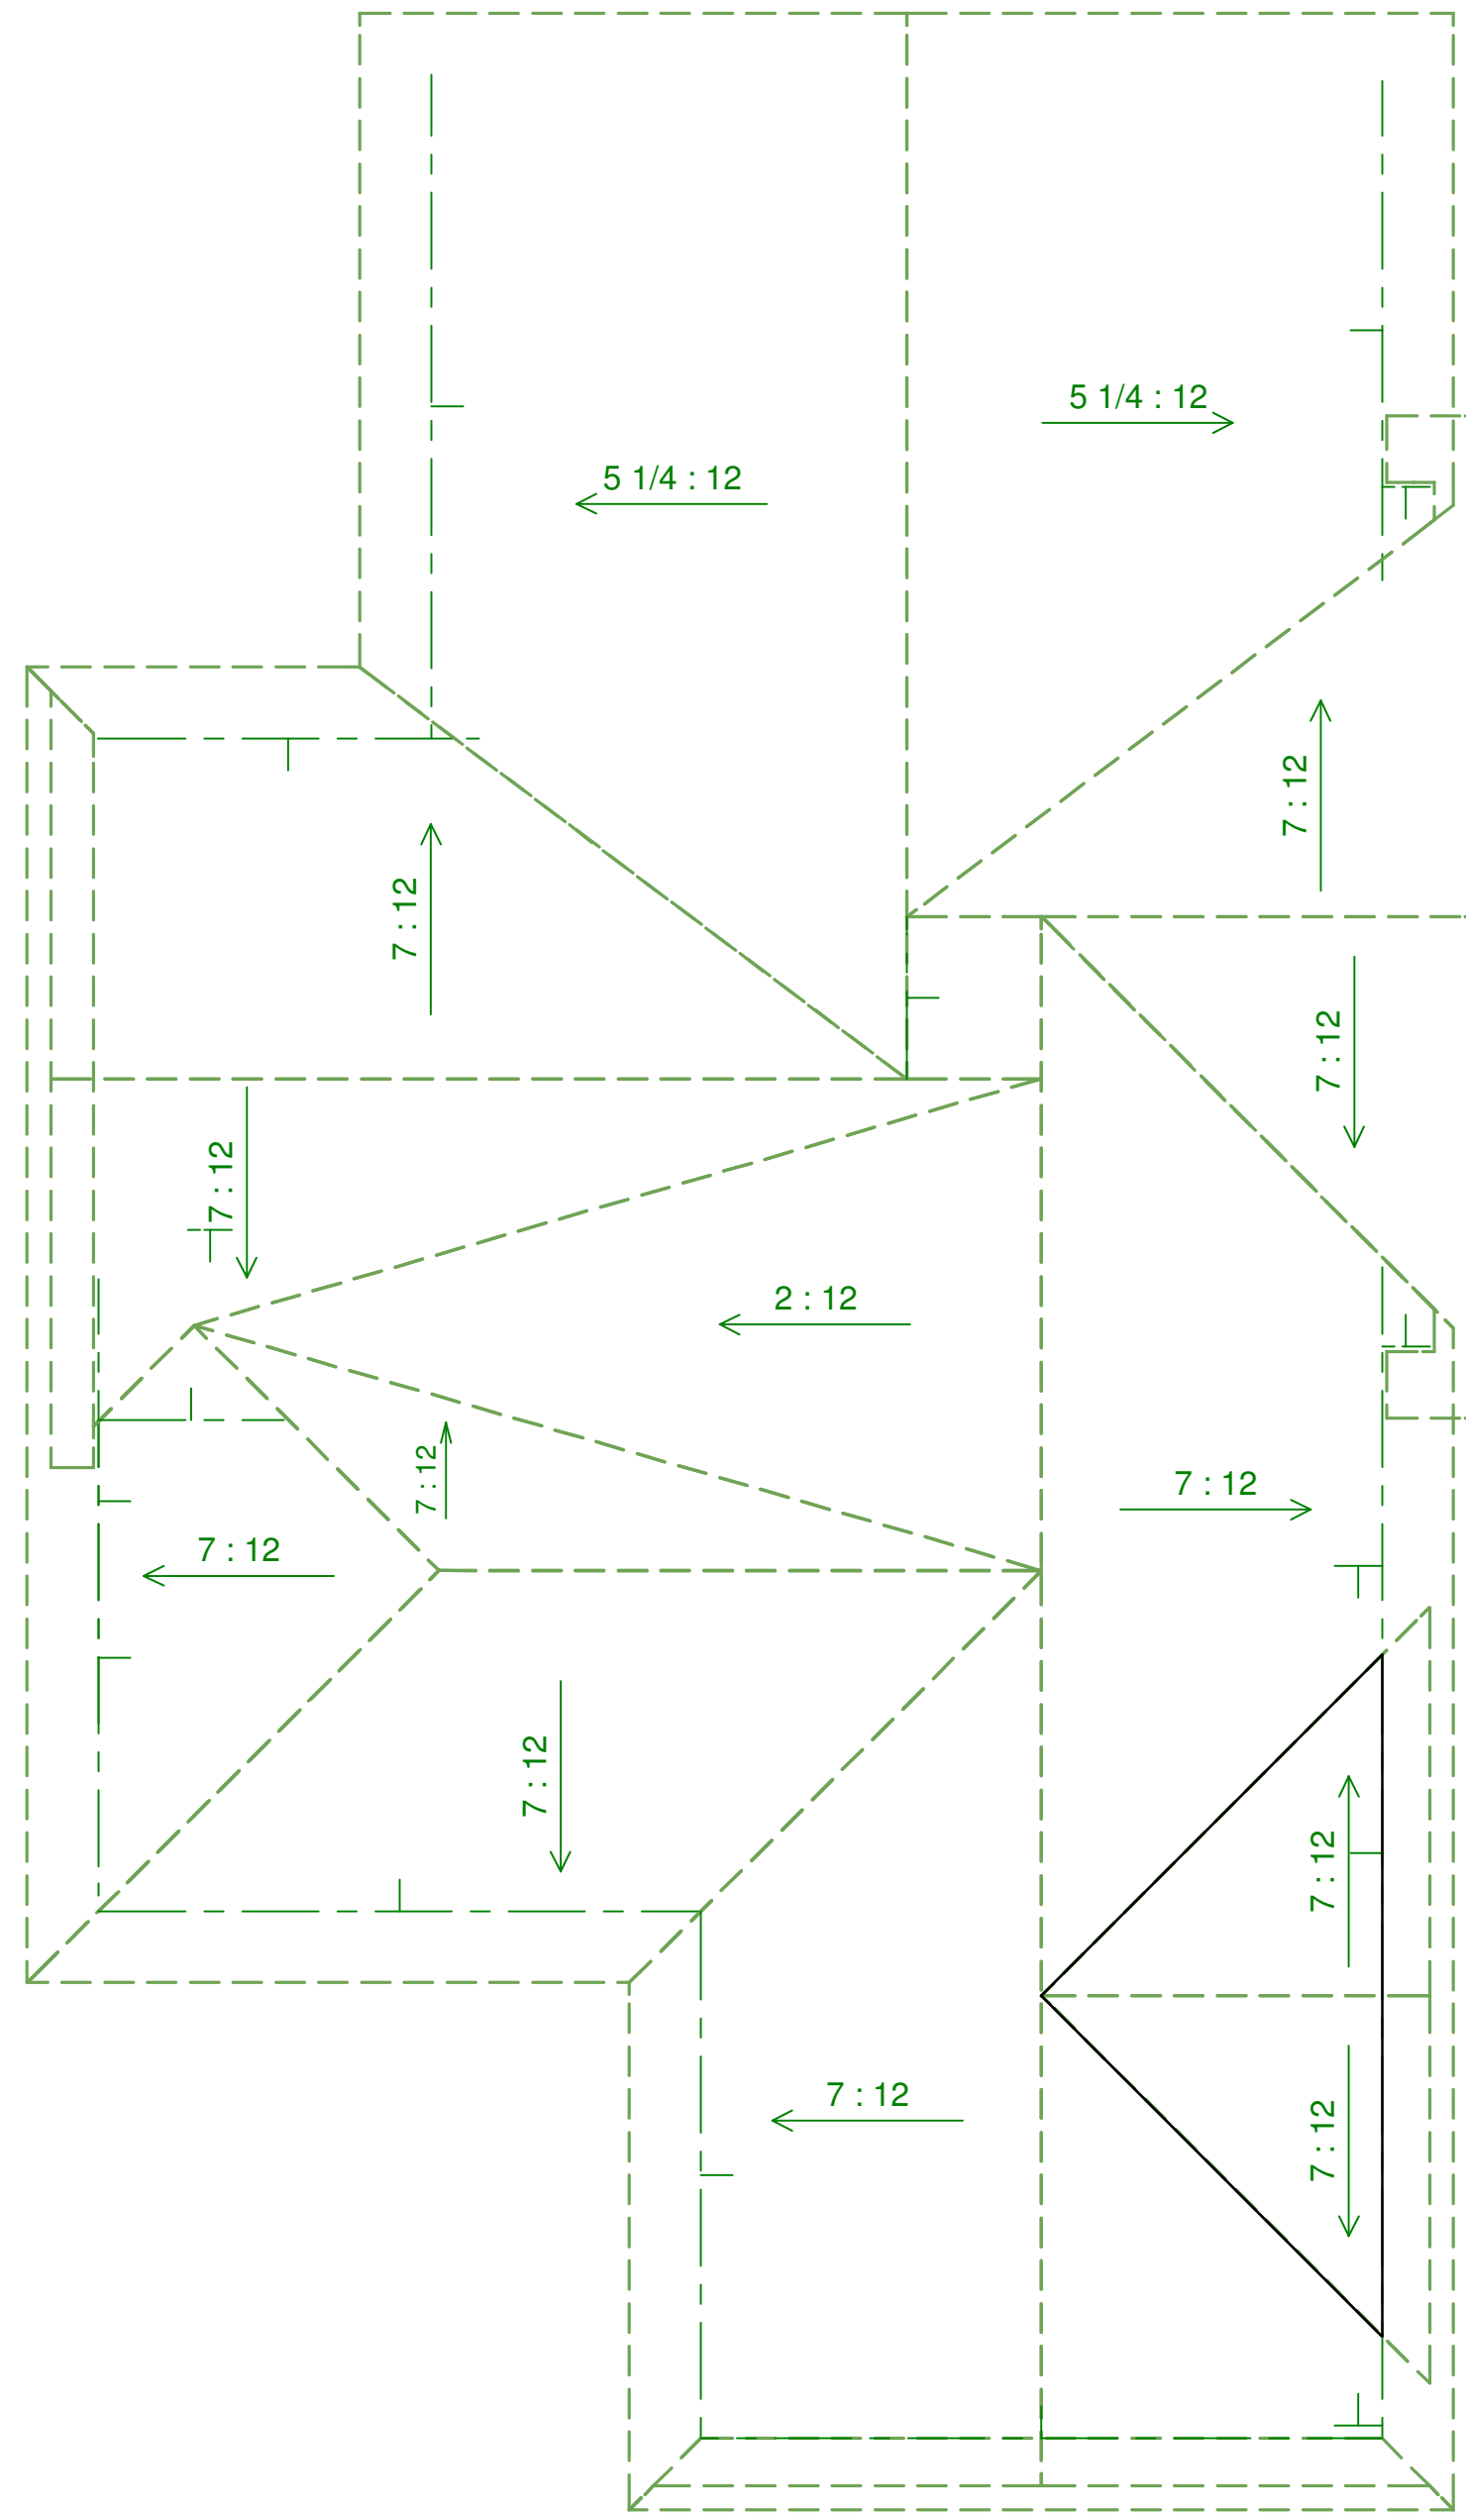

ROOF PLAN
Scale 3/16" = 1 FOOT

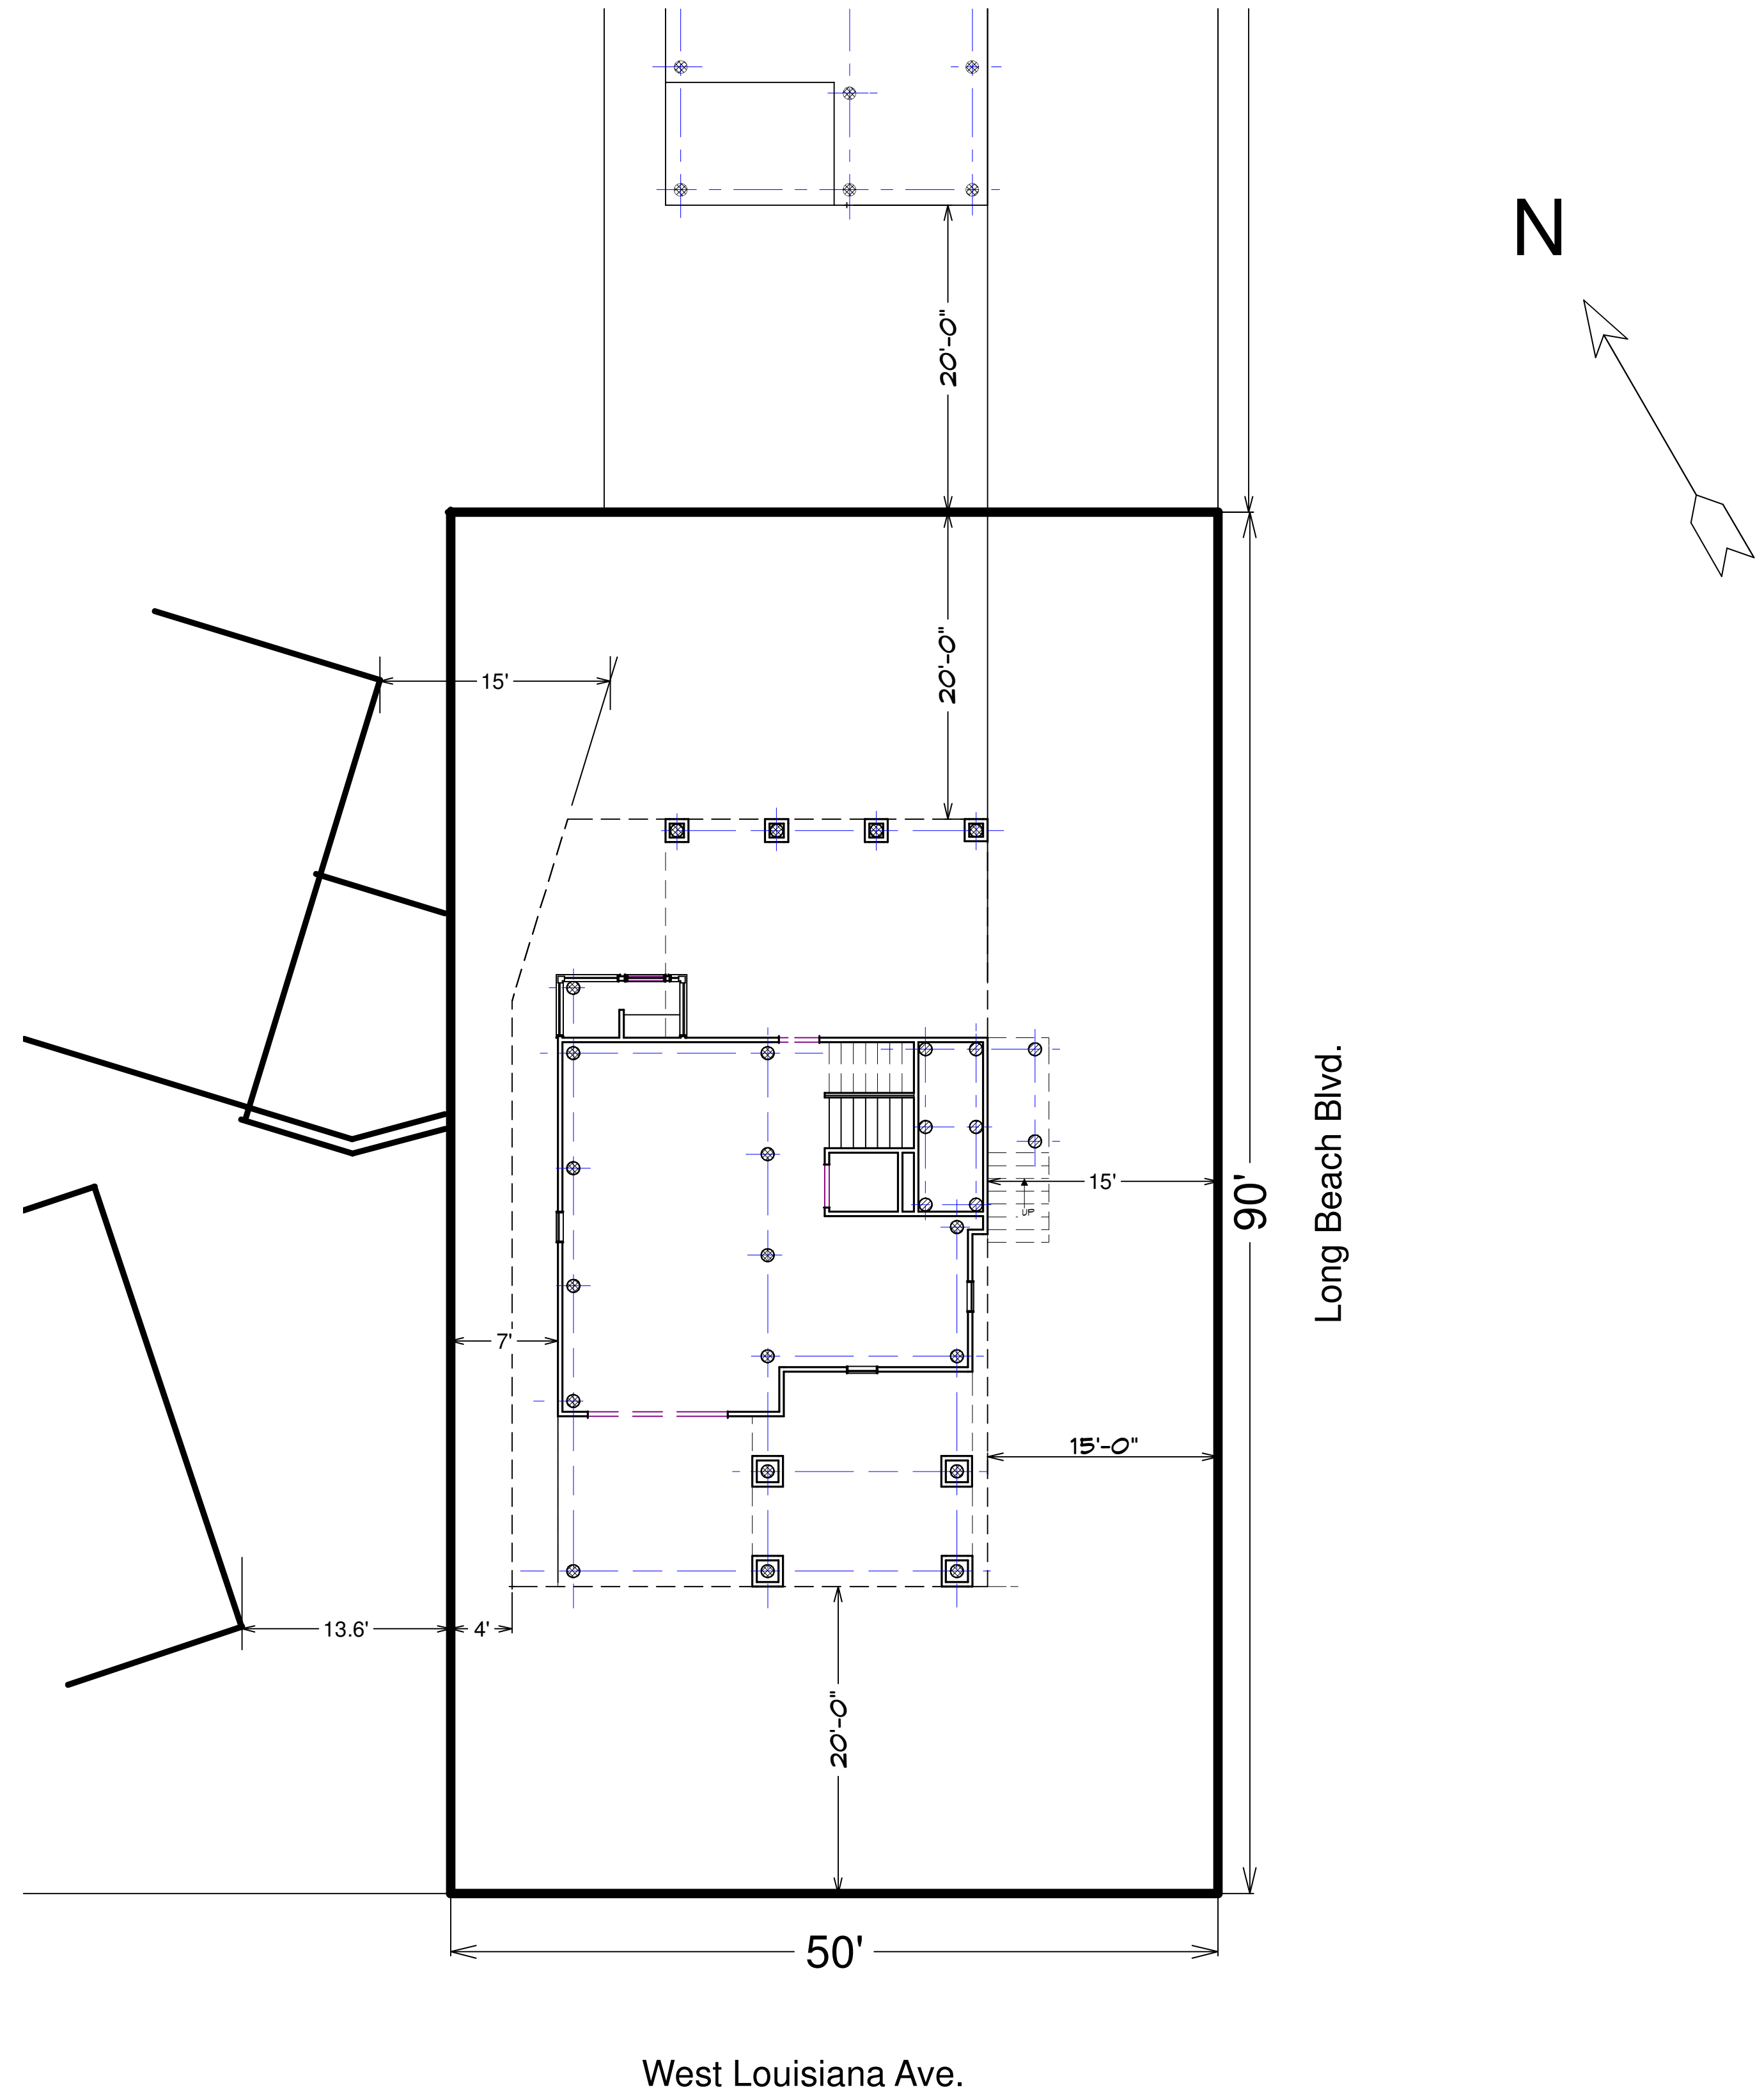

PLOT PLAN
Scale 1/8" = 1 FOOT

Jan. 30, 2014

DRAWN BY:
LBN

IAN LAURANCE NILSEN
ARCHITECT
2101 Long Beach Blvd.
Surf City, New Jersey 08008
(609) 494 - 6300



Preliminary Plans for
R&D BUILDERS - New Residence
Long Beach Island, New Jersey